
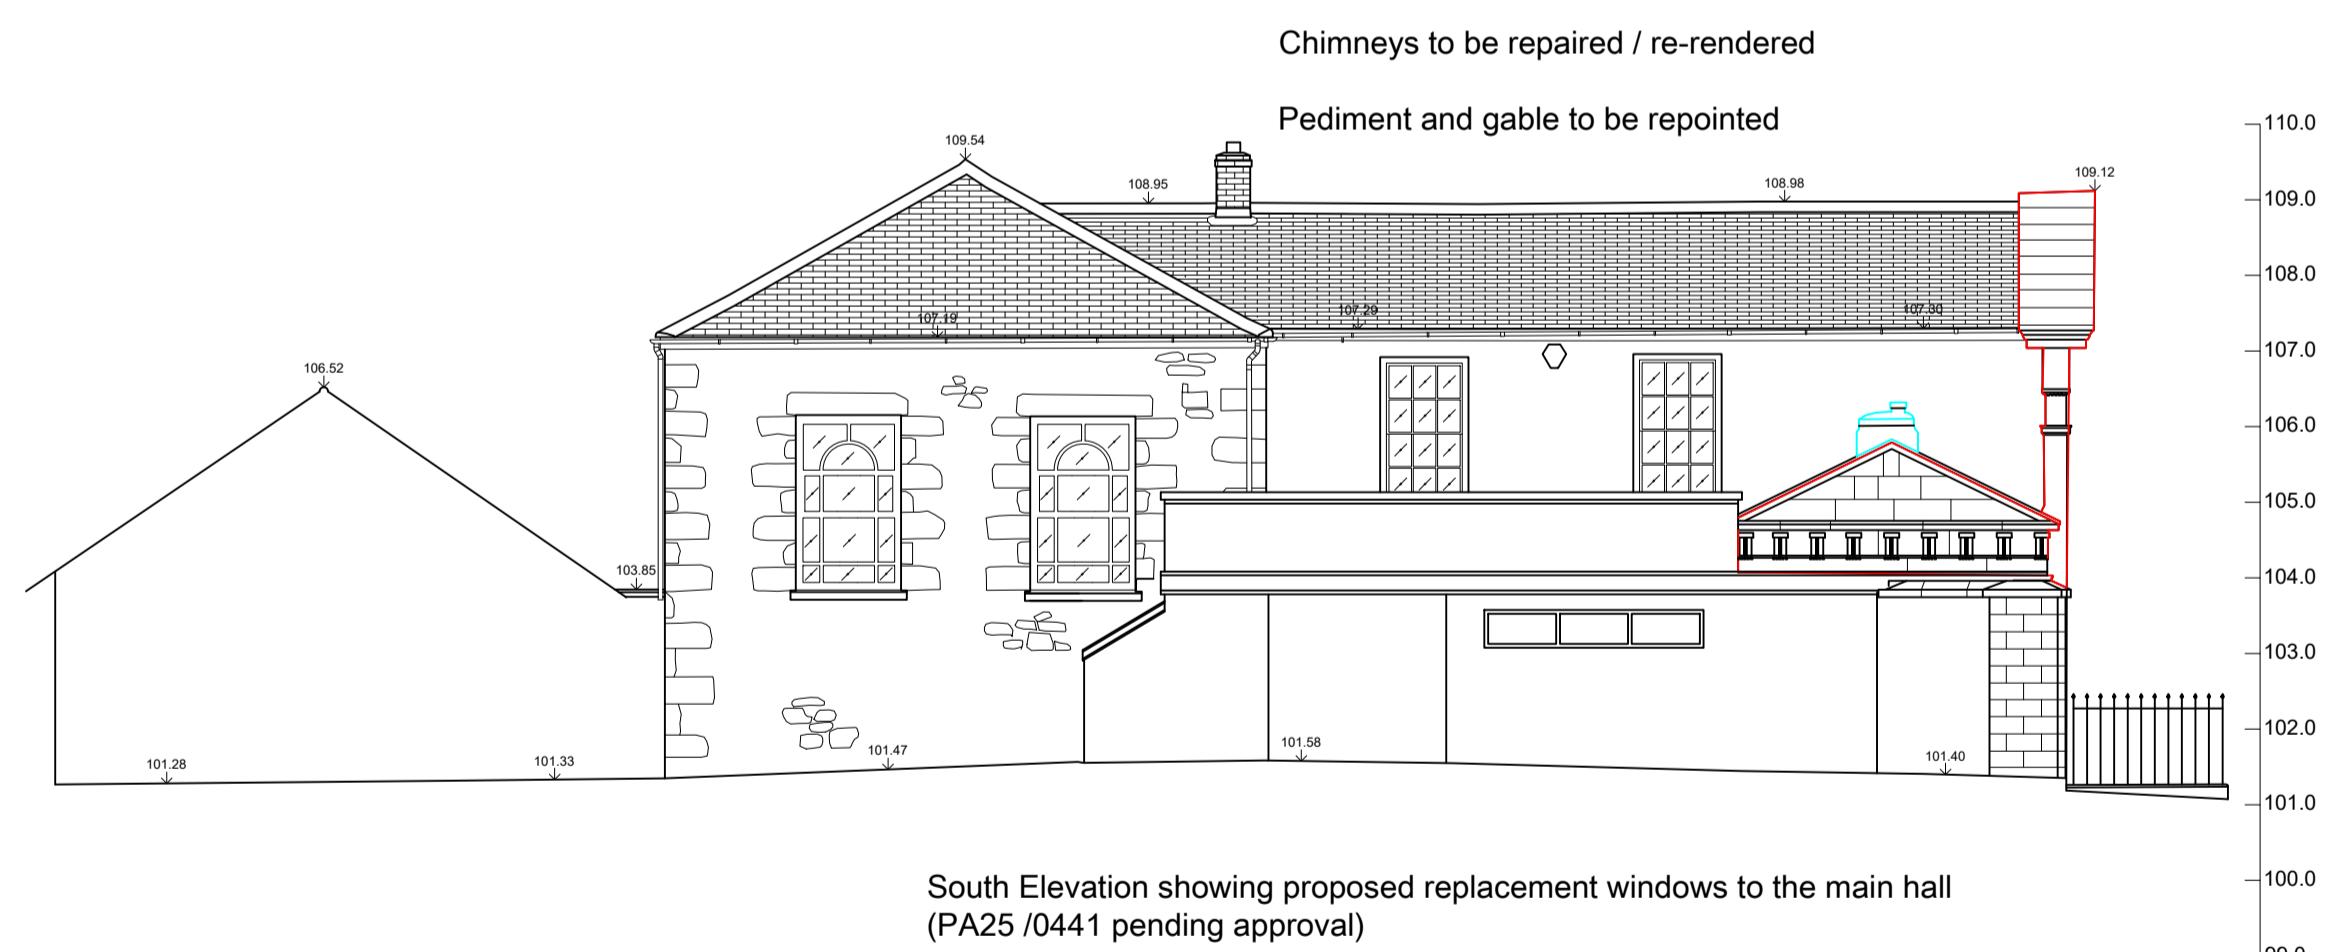
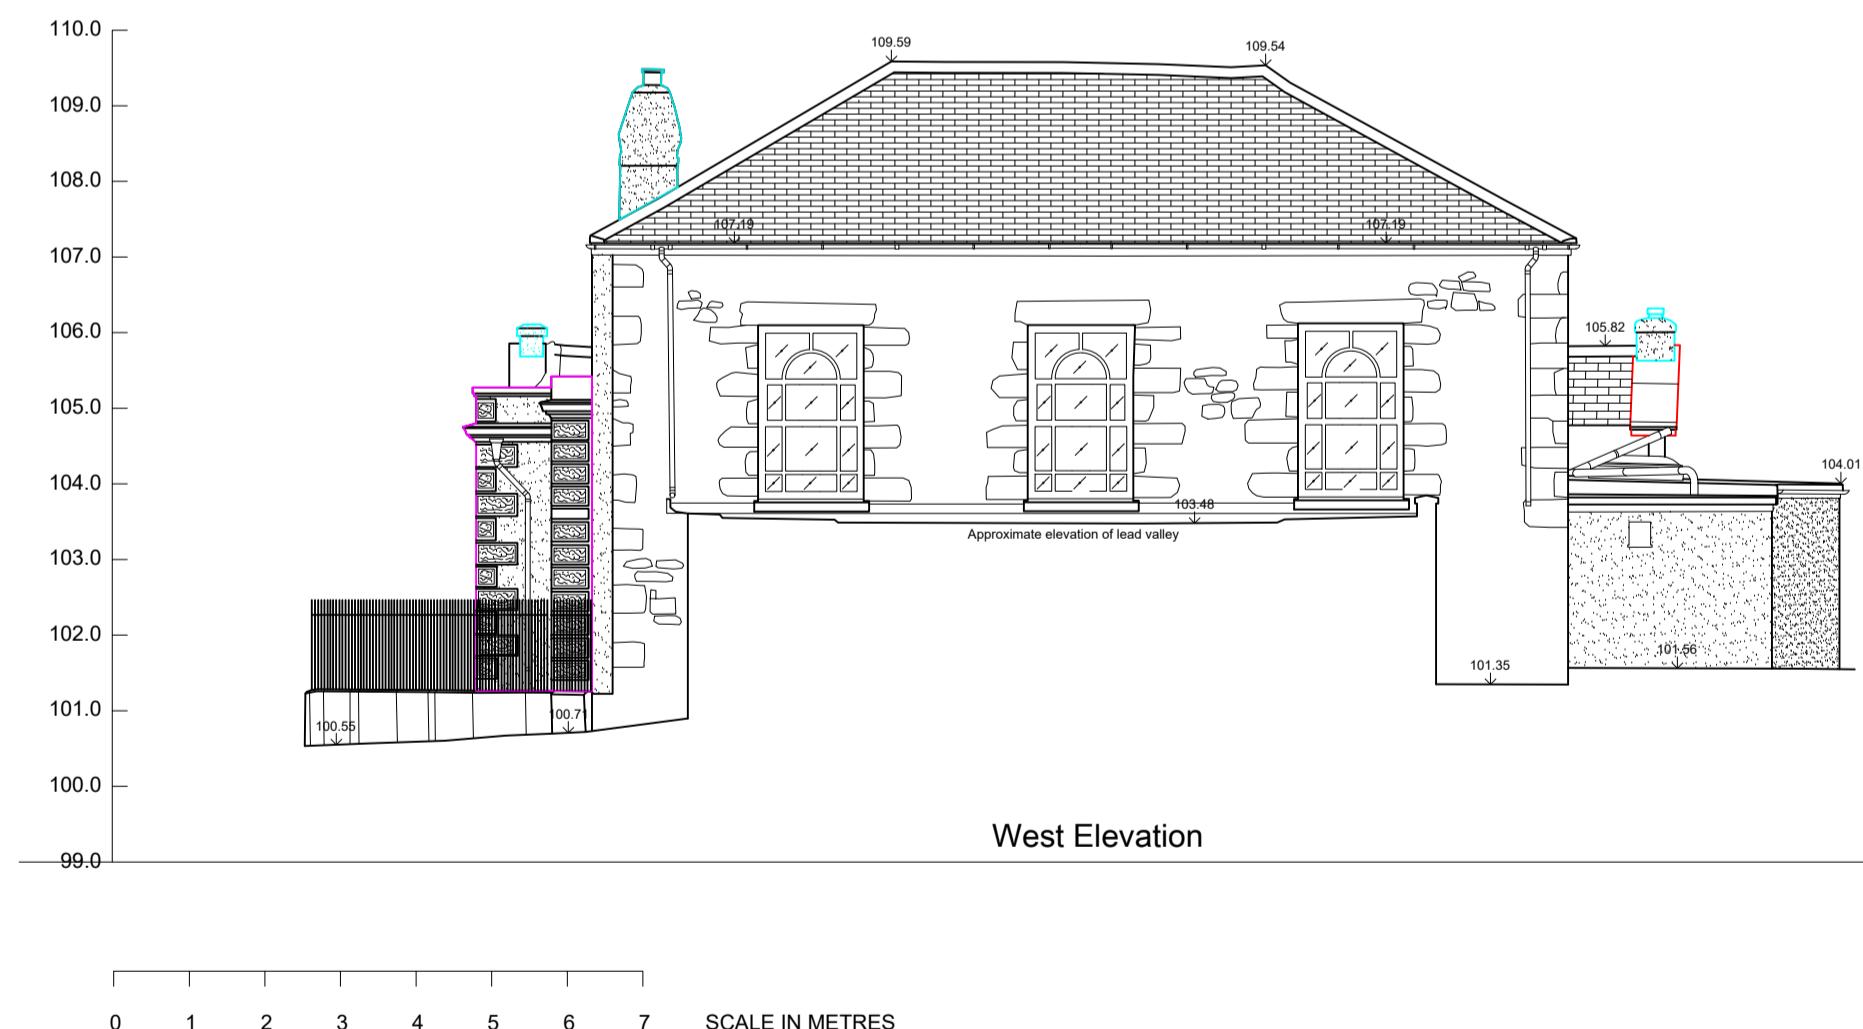


# Elevations scale 1-100

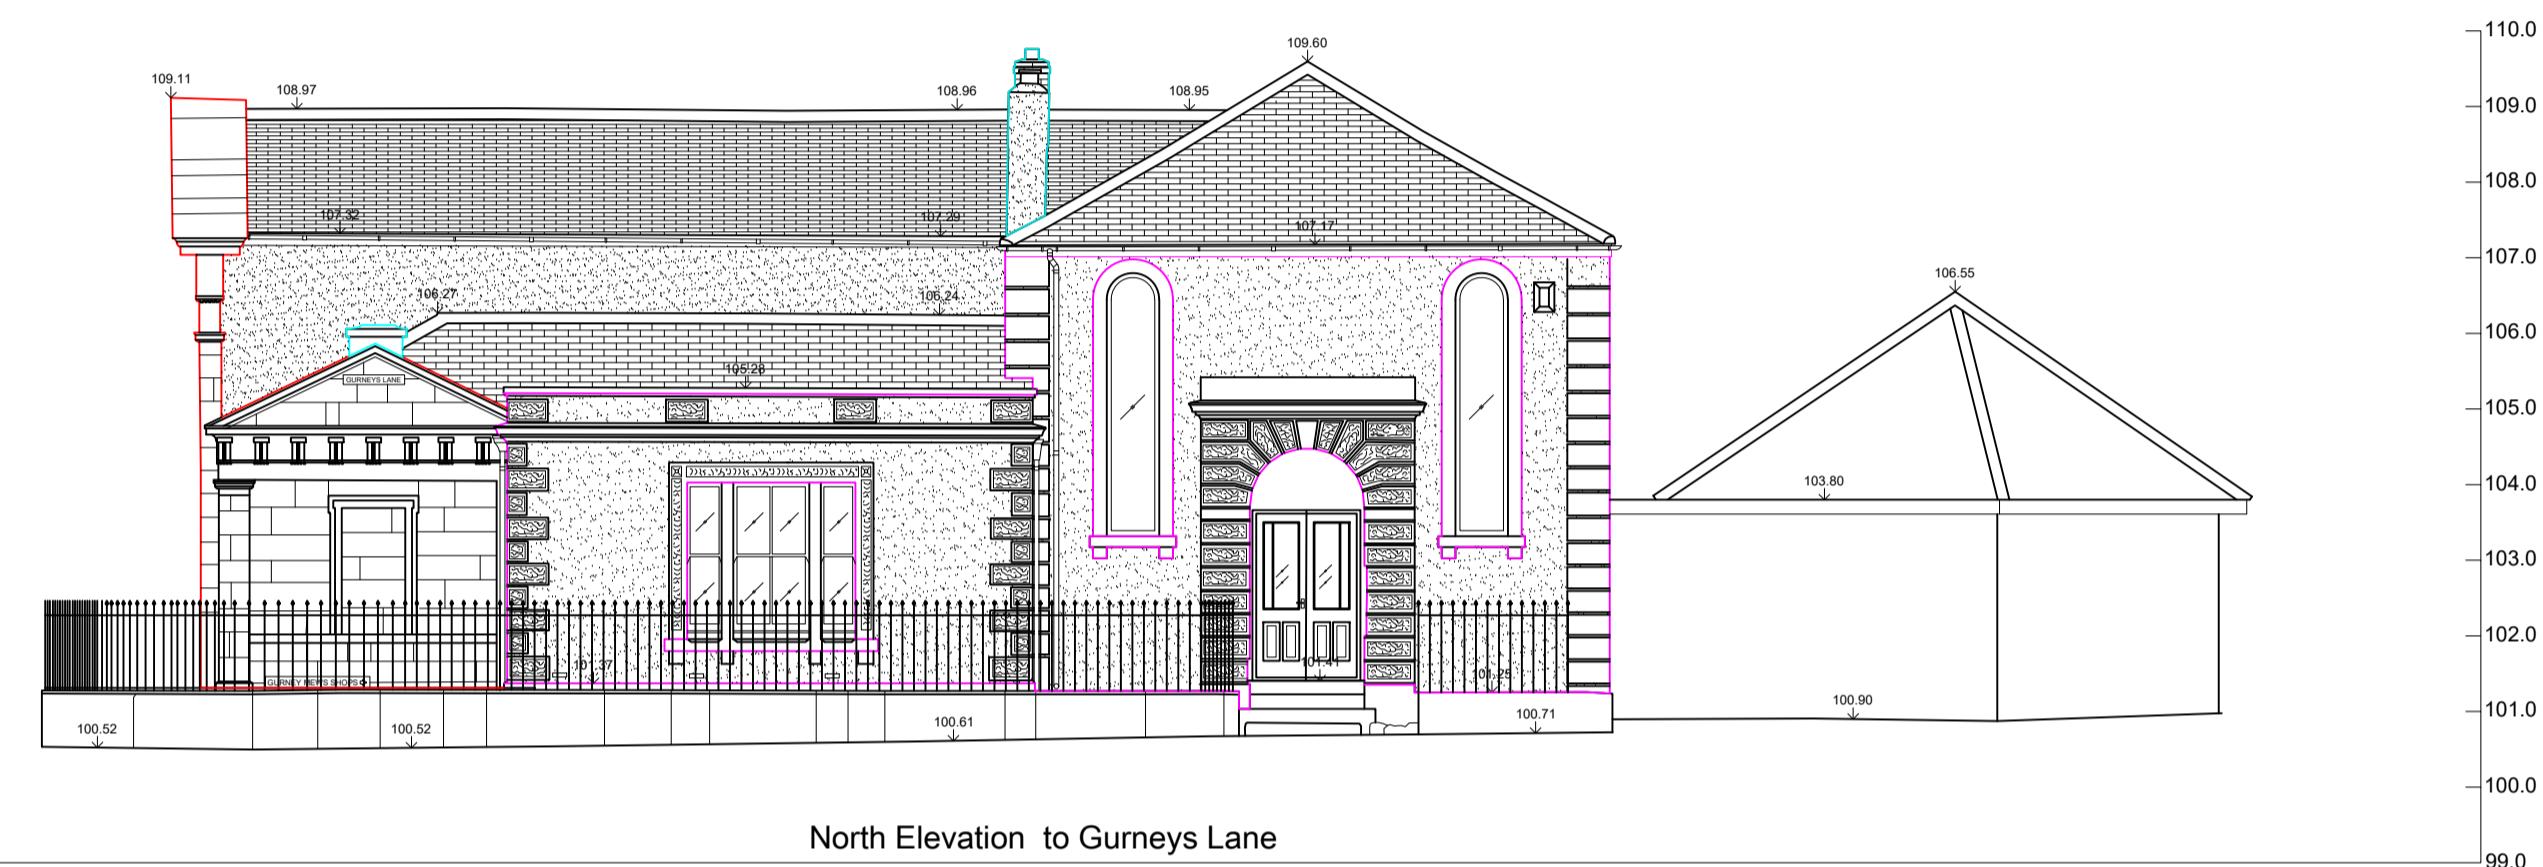

## KEY

- Area of granite facade and gable to be repointed
- Location of existing handrail to be removed
- Existing chimneys to be repaired / re-rendered
- Area of stucco to be removed and replaced
- Pebbledash to be removed and replaced with beathable lime render

Client  
Create CIC  
  
Project  
Donald Thomas Centre  
19 Chapel Street  
Camborne  
TR14 8EG

Title  
Proposed  
Elevations

Scale (A1)  
1-100 Date 02/09/25 Datum OSGB

Job Code Drawing No. Issue 3

0 1 2 3 4 5 6 7 SCALE IN METRES