
 
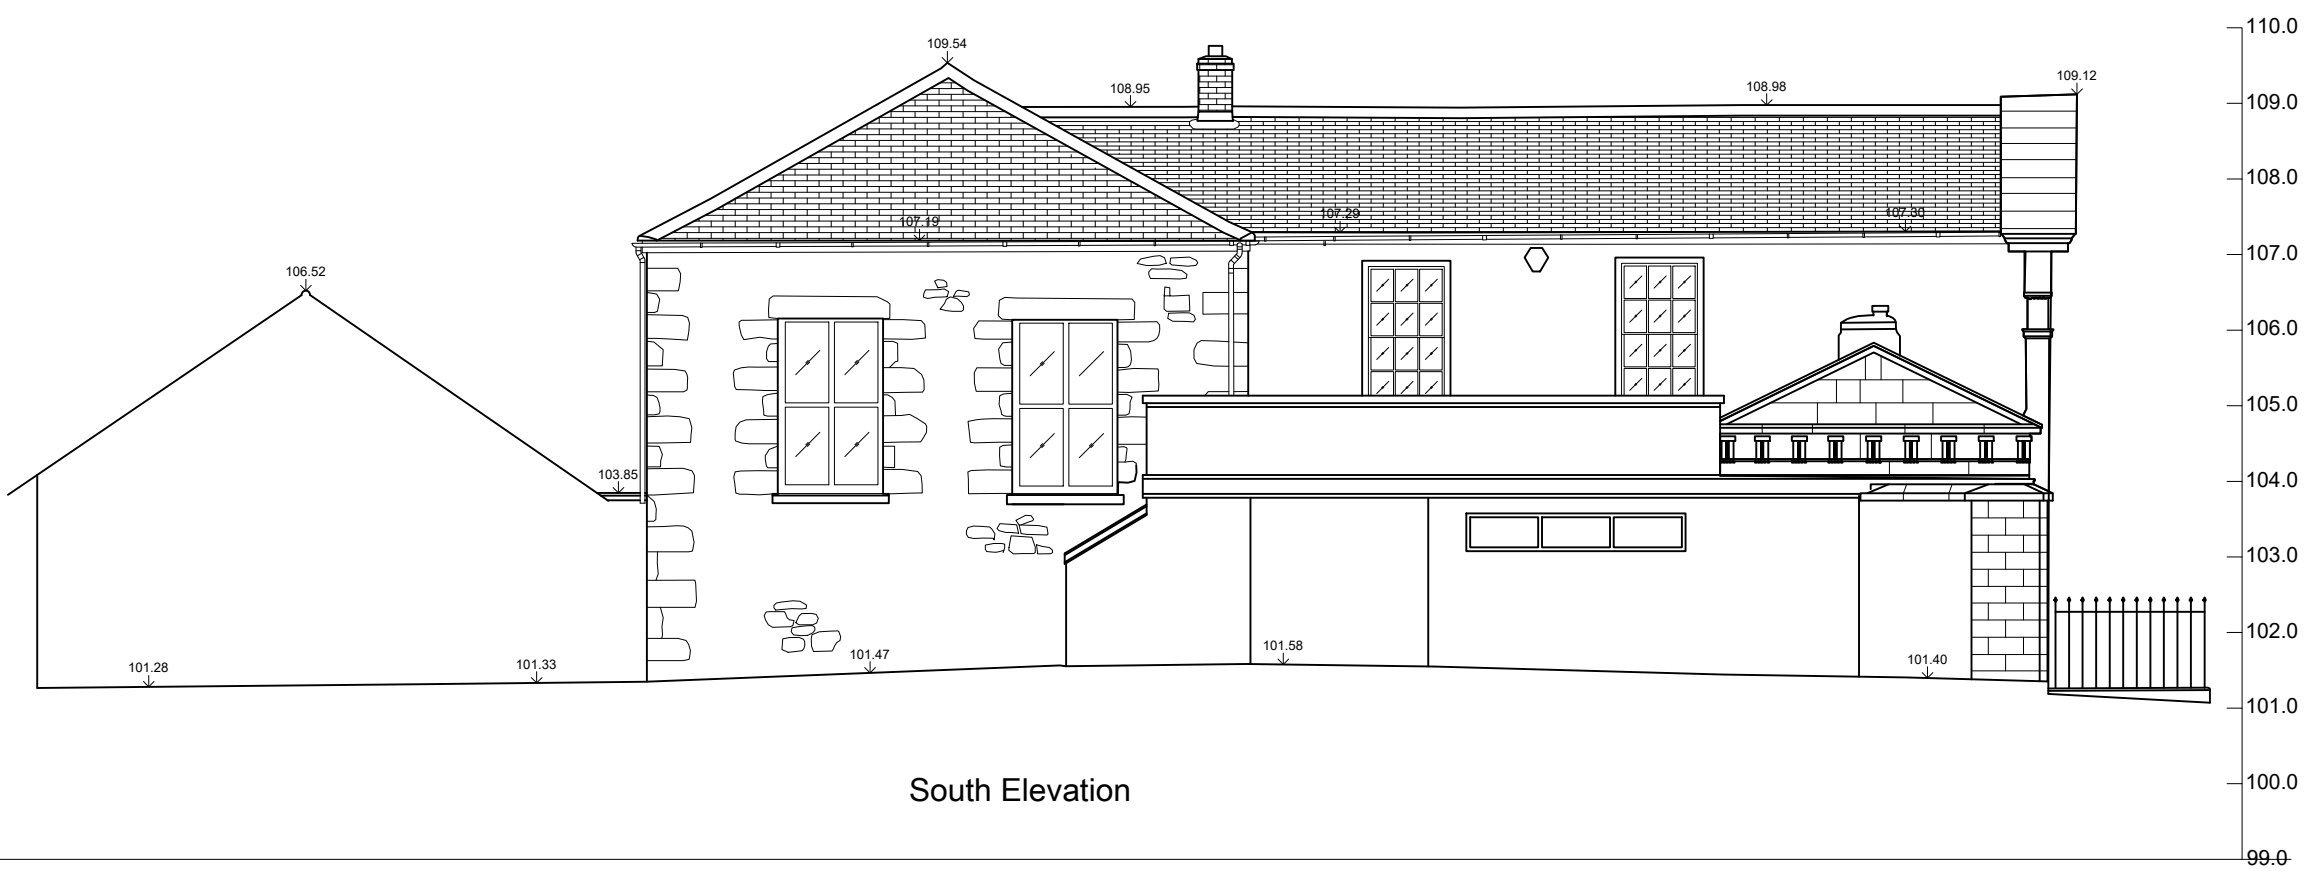


Elevations scale 1-100

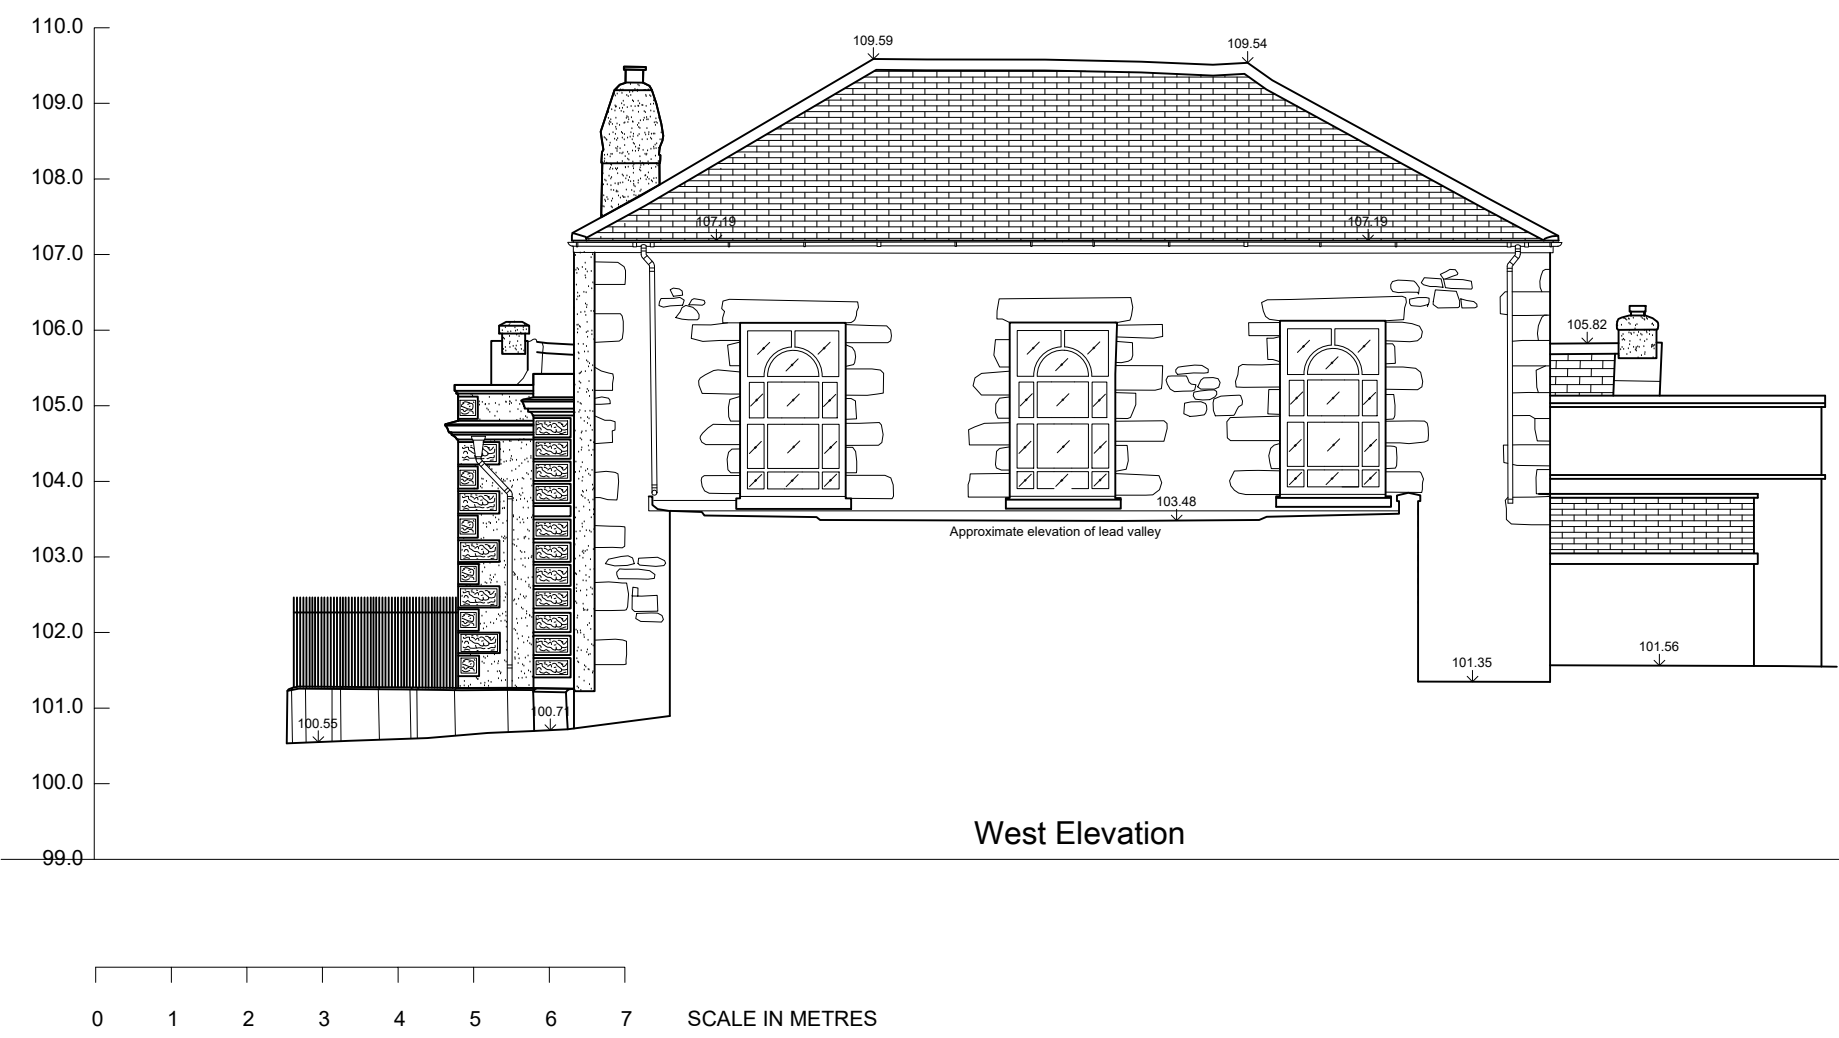

Client
Create CIC

Project
Donald Thomas Centre
19 Chapel Street
Camborne
TR14 8EG

Title
Existing
Elevations

Scale (A1)
1-100 @A1

Date
28/08/25

Datum
OSGB

Job Code

Drawing No.

Issue
rev1